

E 2115000E 2116000E 2117000

LEGEND

DISTURBED AREA

SECTION LINE

PERMIT BOUNDARY

DRAINAGE

CONTOUR LINE

CULVERT

DISTURBED AREA DRAINAGE

AD-1

UNDISTURBED AREA DRAINAGE


AU-1

\* AD-1 indicates drainage areas that are diverted through sediment ponds or alternate approved sediment control structures.

AU-1 indicates drainage areas that are diverted by ditch and/or culvert to off-site with limited or no sediment control.

REFER TO PLATES 7-1 FOR WATERSHEDS CONTRIBUTING TO SEDIMENTATION PONDS

SEE PLATES 2-4 FOR SURFACE FACILITIES

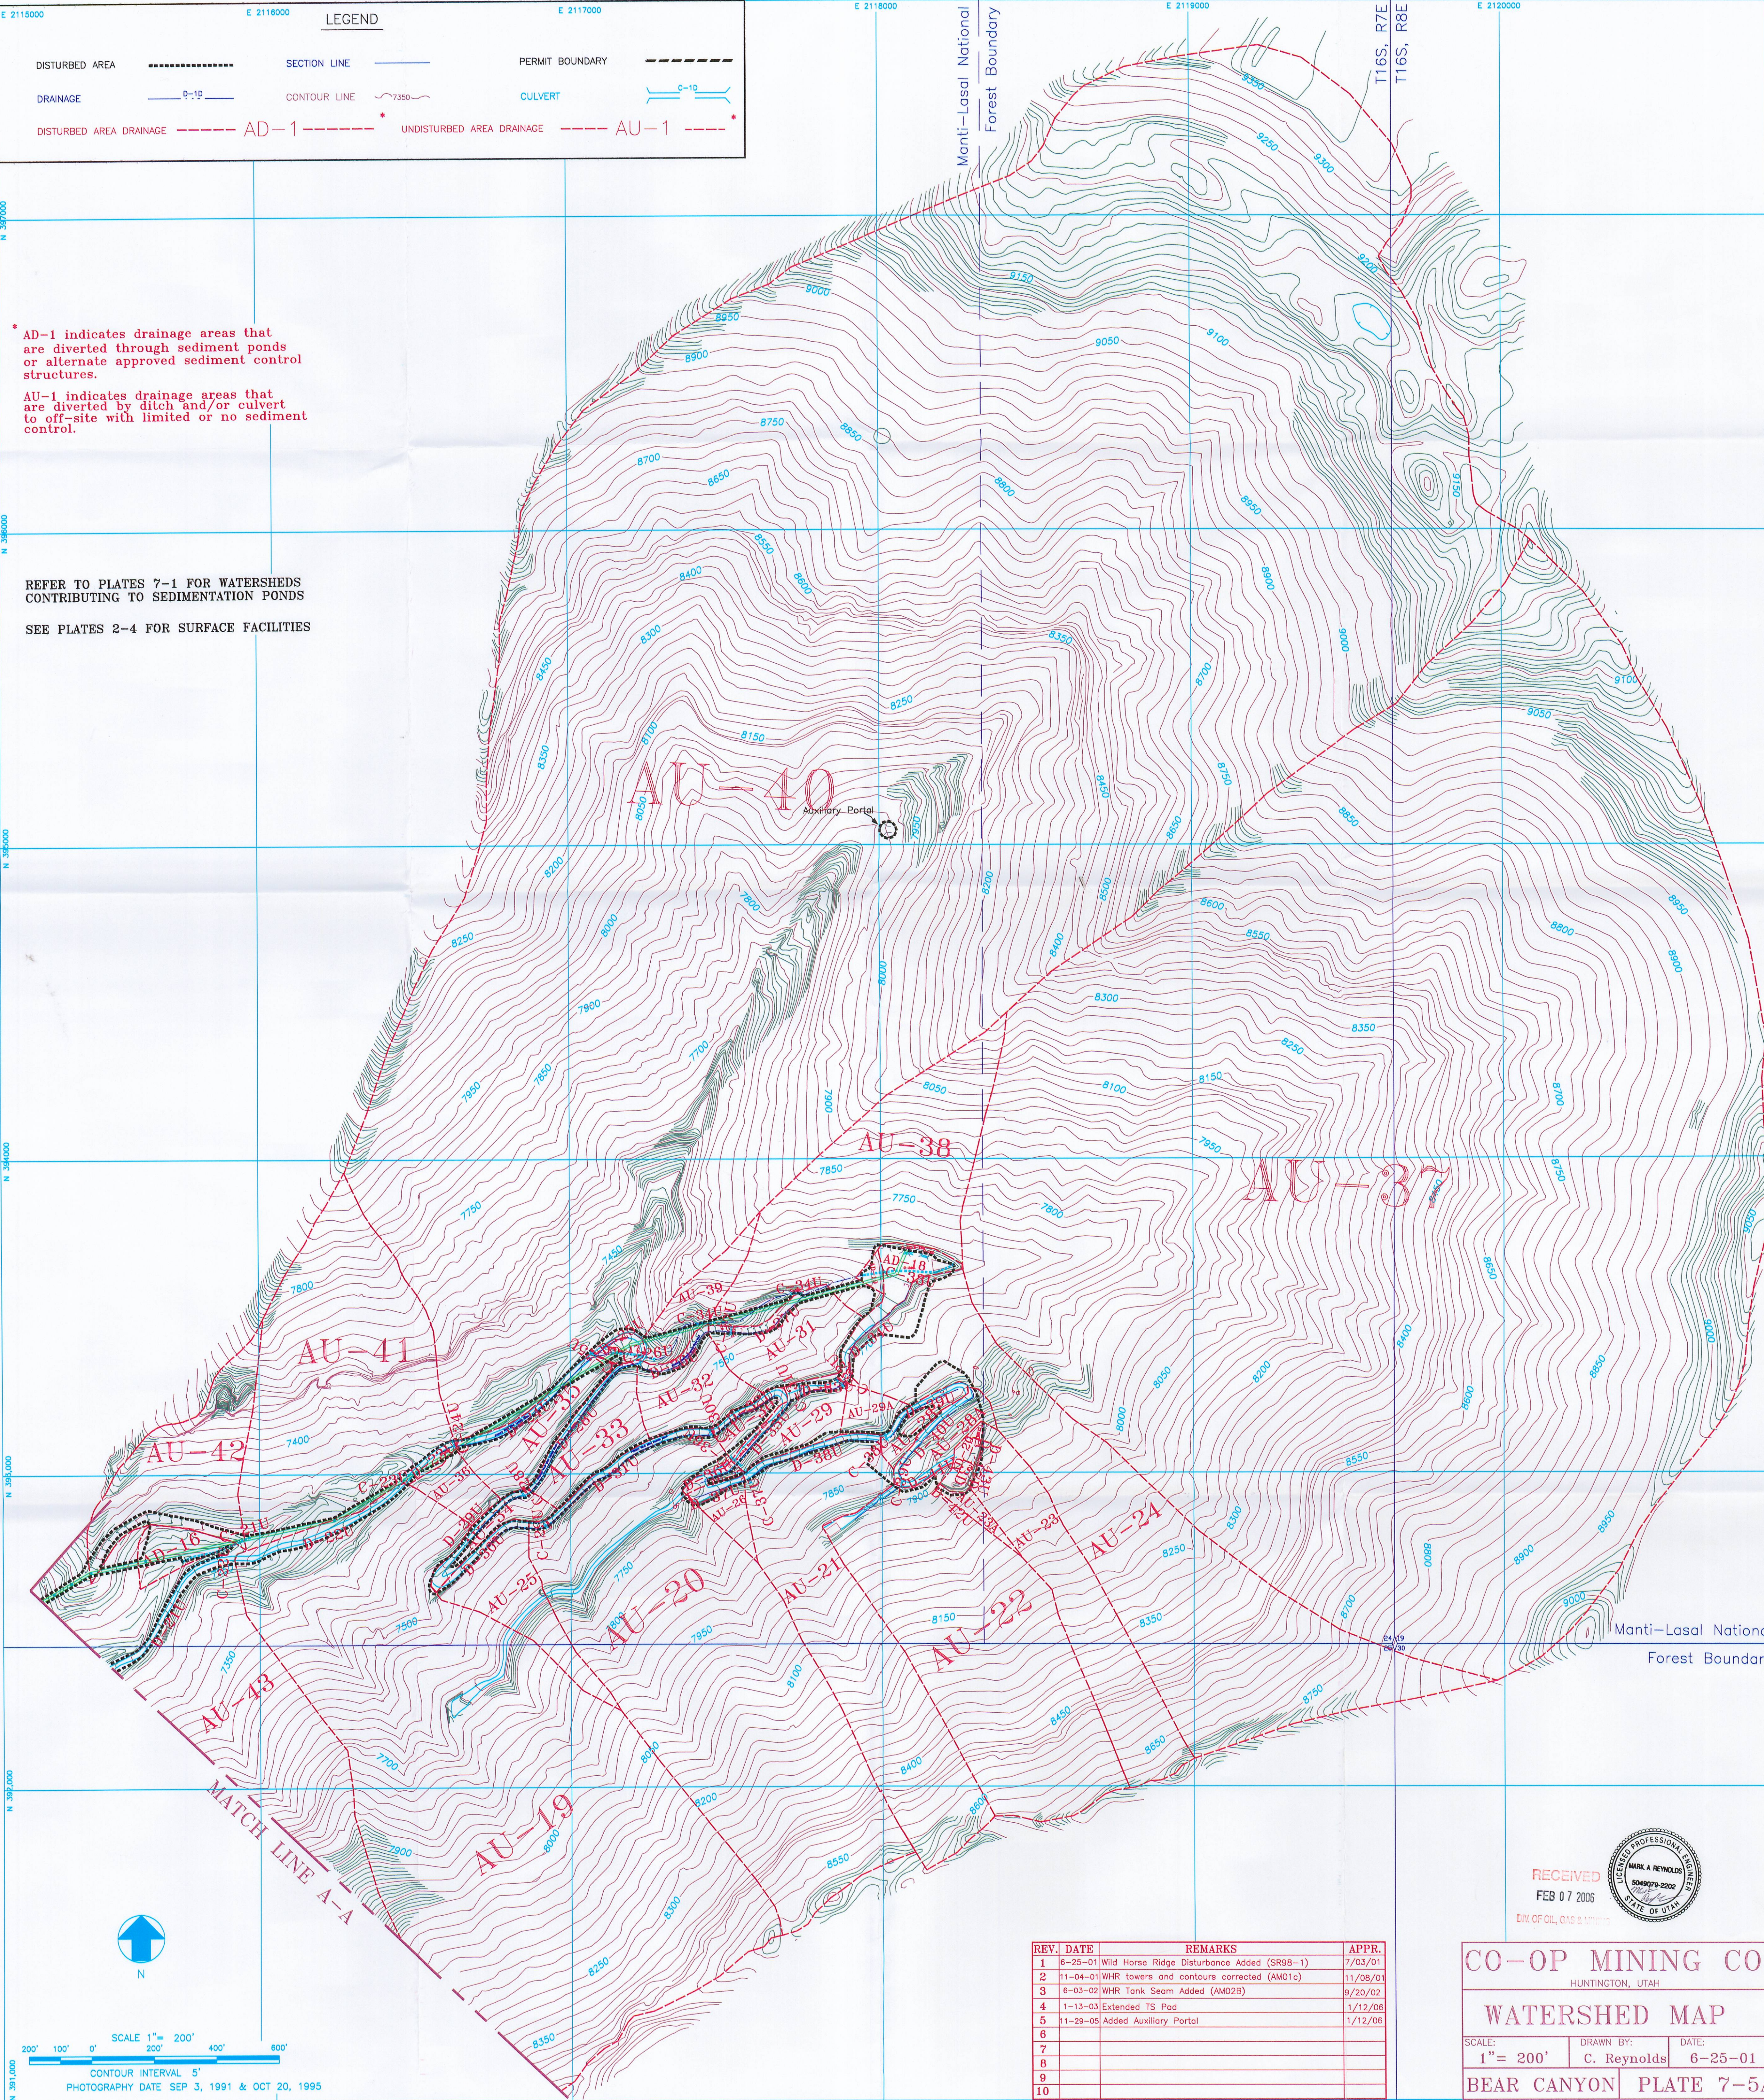

200'100'0'200'400'600'

SCALE 1"= 200'

CONTOUR INTERVAL 5'

PHOTOGRAPHY DATE SEP 3, 1991 & OCT 20, 1995

↑

N

REV.	DATE	REMARKS	APPR.
1	6-25-01	Wild Horse Ridge Disturbance Added (SR98-1)	7/03/01
2	11-04-01	WHR towers and contours corrected (AM01c)	11/08/01
3	6-03-02	WHR Tank Seam Added (AM02B)	9/20/02
4	1-13-03	Extended TS Pad	1/12/06
5	11-29-05	Added Auxiliary Portal	1/12/06
6			
7			
8			
9			
10			

RECEIVED

FEB 07 2006

DIV. OF OIL, GAS & MINES

PROFESSIONAL ENGINEER

MARK A. REYNOLDS

5049079-2002

STATE OF UTAH

CO-OP MINING CO.

HUNTINGTON, UTAH

WATERSHED MAP

SCALE: 1"= 200'

DRAWN BY: C. Reynolds

DATE: 6-25-01

BEAR CANYON

PLATE 7-5A